
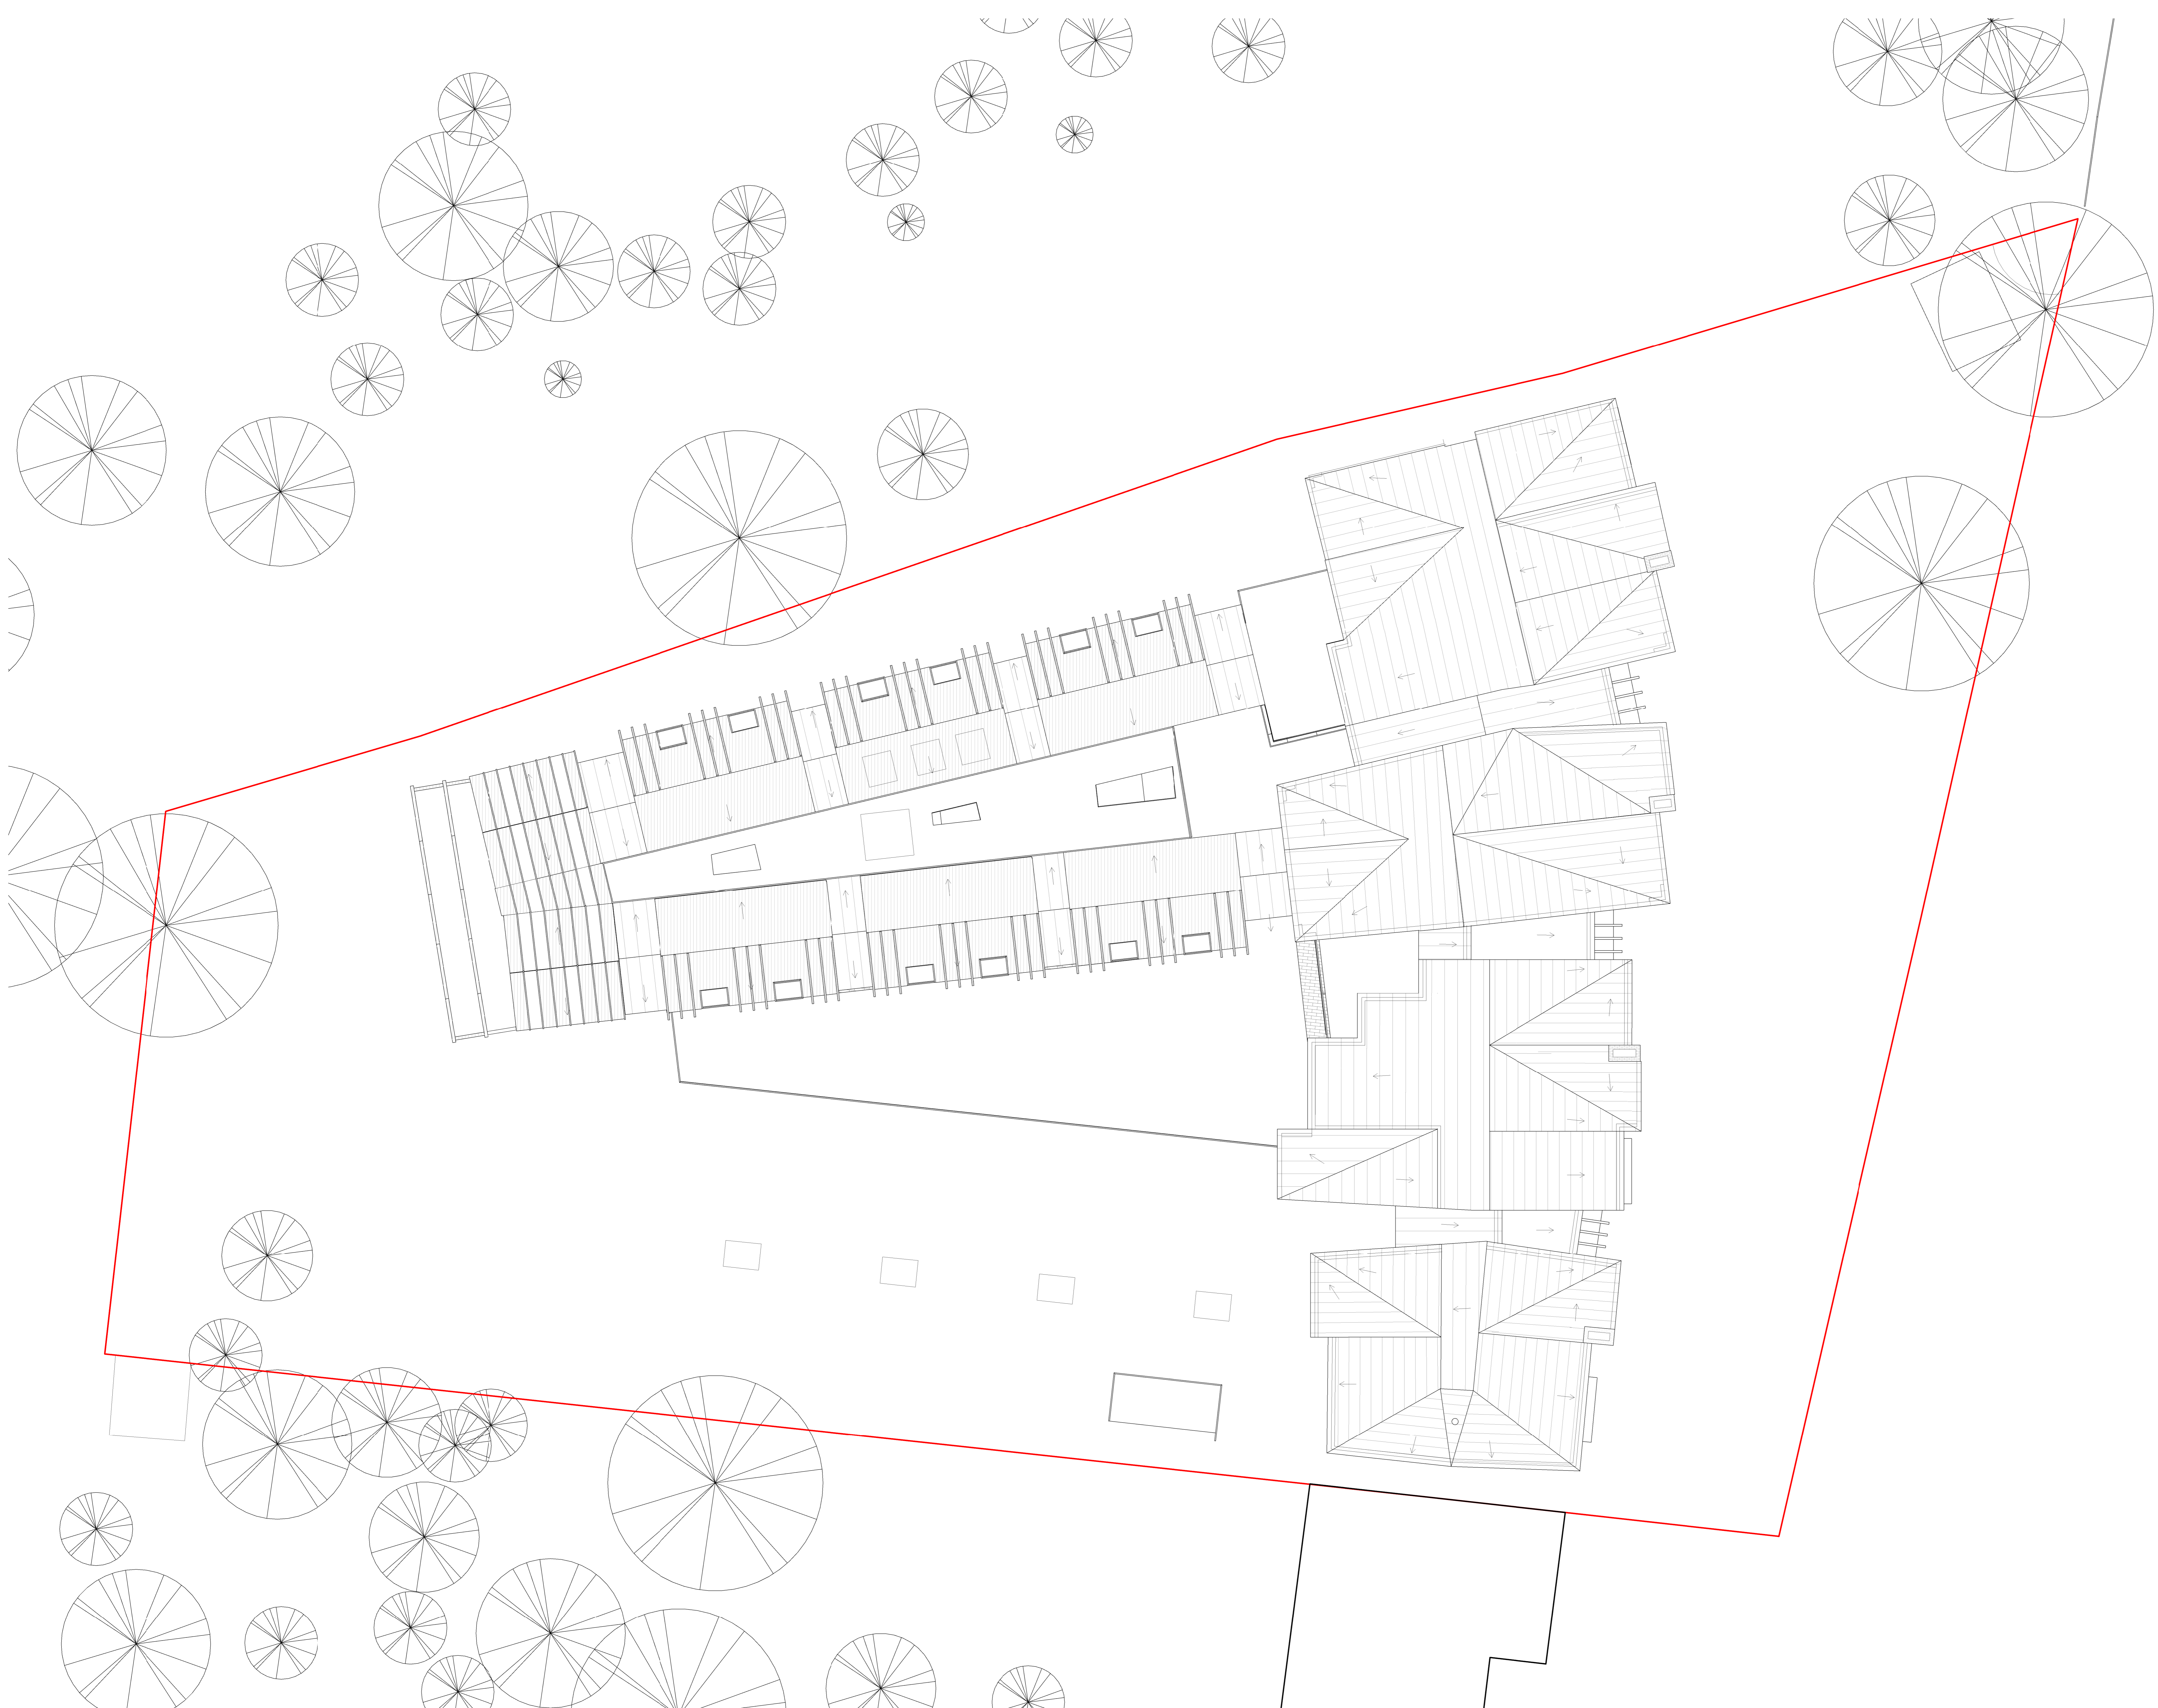


The use of this data by the recipient acts as an agreement of the following statements:
 Do not use this data if you do not agree with any of the following statements:
 All drawings are based upon site information supplied by third parties and as such their accuracy cannot be guaranteed. All features are approximate and subject to verification by a qualified topographical survey. Liability services requires and confirmation of the exact boundaries.
 The computerized version of this drawing should be saved in DWG or PDF format not DWG or other formats. All parts of this drawing must be made in full colour.
 Where this drawing has been based upon Ordnance Survey data, it has been reproduced under the terms of Order Licence No. 10002164. Reproduction of this drawing in whole or in part is prohibited without the prior permission of Ordnance Survey.
 Do not scale the drawing. Use figured dimensions in all cases. Check all dimensions on site. Report any discrepancies in writing to Ryder before proceeding.

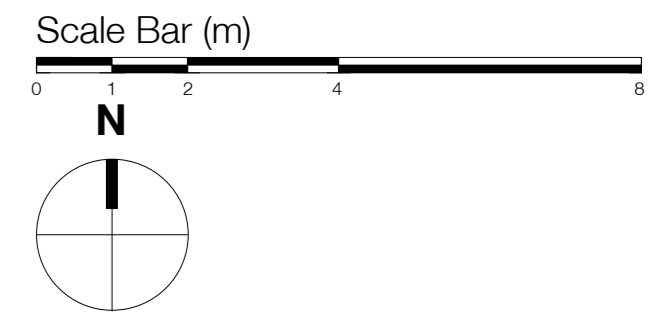

GA Roof Plan
 1 : 100

Rev.	Description	Drawn	Checked	Date
P2	Planning Issue	HEB		08/12/2019
P1	Final Issue submitted	HEB		17/09/2019

Approval
 Issued for information

Project
 Darnley Road
 Carlisle

Drawing
 GA Roof Plan

Project ID	Originator	Zone	Level	Type	Rate	Number
DAN	FVFD	02	FE	DR	A	2024

Ryder Project No.	Scale at A0	Status	Revision
10020 00	1:100	SD	P2