




A - South Elevation
 1 : 100



B - West Elevation
 1 : 100

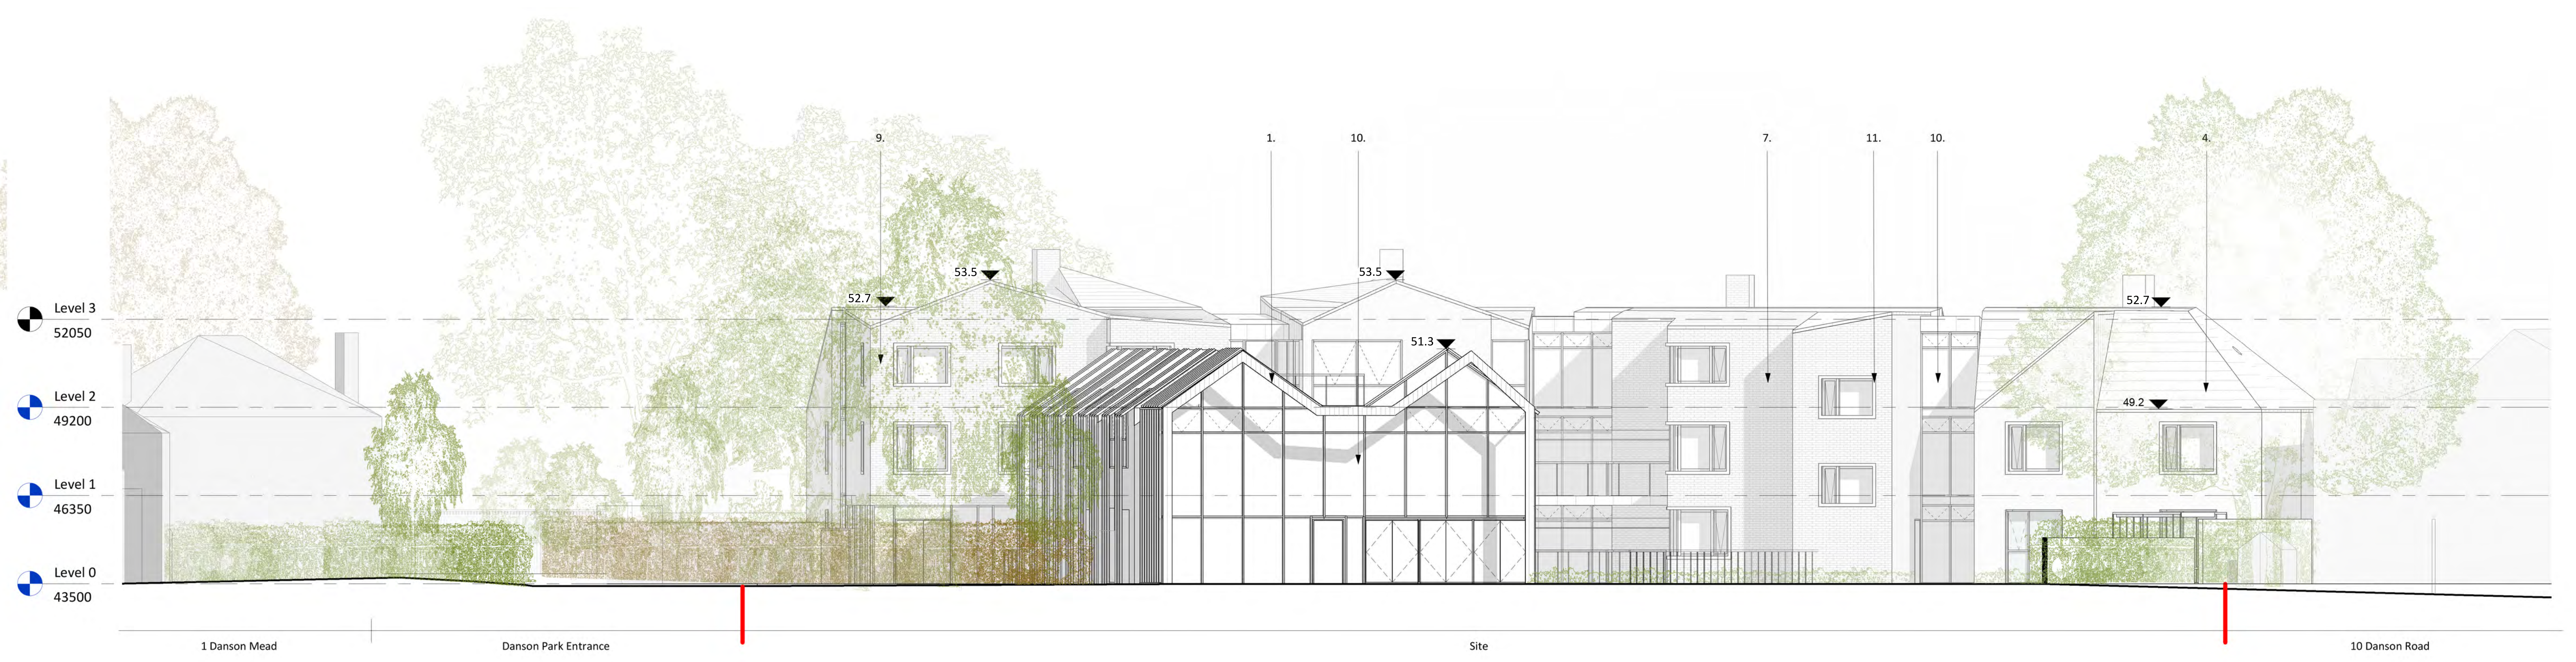


C - North Elevation
 1 : 100



D - East Elevation
 1 : 100

1. Metal Frame for planted climbers
2. Vertical standing seam red/brown VMZinc fascia system
3. Vertical standing seam dark red/brown VMZinc fascia system
4. Vertical standing seam grey VMZinc fascia system
5. Sun tunnel
6. Red brick with light mortar
7. Red/Brown brick with dark mortar
8. Red brick with dark mortar
9. Red/Brown brick with light mortar
10. Fixed glazing
11. Masonry window surround
12. Masonry mullions
13. Fixed window with integral inward opening section. Aluminium external facing in selected RAL colour tbc
14. Full height glazing forming a winter garden

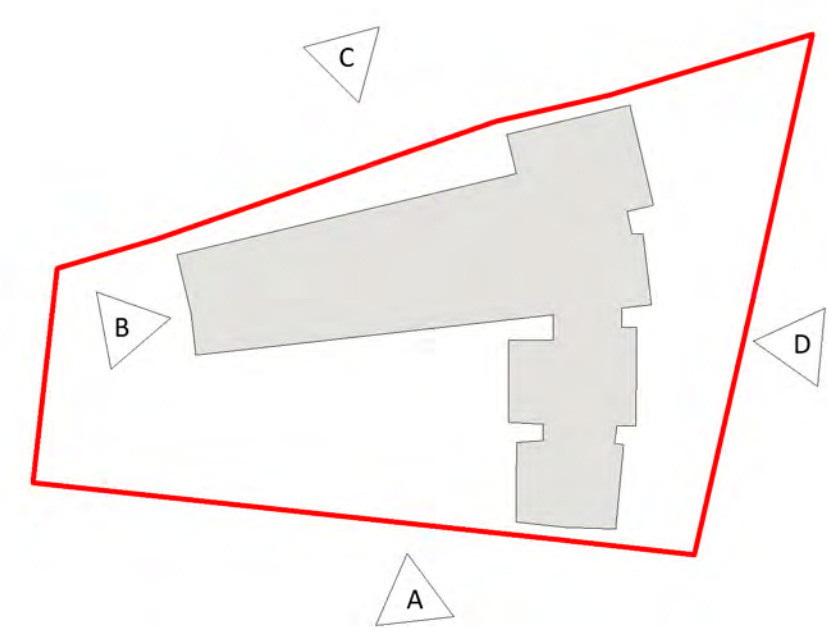

Rev.	Description	Drawn	Checked	Date
P4	Planning Issue	HEB		17/09/2019
P3	Planning Issue approved in line with meeting comments 15/08/2019	HEB		27/09/2019
P2	Planning Issue approved in line with meeting comments 15/08/2019	HEB		18/07/2019
P1	Revision 1	HEB		05/06/2019

Assessment	
Subsidiary	Issued for information
Project: Danson Road Carriageway	
Drawing: GA Elevations	

Drawing No.	Project ID	Originator	Zone	Level	Type	Role	Number
	DAN	FYD	00	00	DR	A	3921

Ryder Project No.	Scale at A0	Status	Revision
10020-00	1 : 100	SO	P4

info@ryderarchitecture.com
 www.ryderarchitecture.com

Ryder